

Hot. Hot. Hot.

West End Neighborhood, Cincinnati, Ohio

01.

WELCOMING WORKSPACES
ENABLING INCOME

AN INTERWOVEN FABRIC OF RESIDENTIAL UNITS WITH WORKSPACES, SUCH AS STOREFRONTS, TOOL TRADES, + CO-OP FACILITIES.

02.

DIVERSE DWELLINGS
VARIETY OF LIVING

INTEGRATION OF LIVING SPACES FOR INDIVIDUALS AT VARIOUS STAGES OF LIFE TO CREATE A SENSE OF COMMUNITY IN LIVING, LEARNING, + WORKING.

03.




FOOD FELLOWSHIP
SLOW MARKET

FOSTERING A COLLABORATIVE ENVIRONMENT WHERE LOCAL, SUSTAINABLE BUSINESSES CAN GROW, GATHER + GIVE BACK TO THE NEIGHBORHOOD.

04.

GREEN FACADE
SOUND AND HEAT BARRIER

ADDRESSING THE SOUTHWEST WINDS, THE FACADE PASSIVELY COOLS THE NEW BUILDINGS AND PROVIDES A VISUAL + SOUND BARRIER FROM I-75.

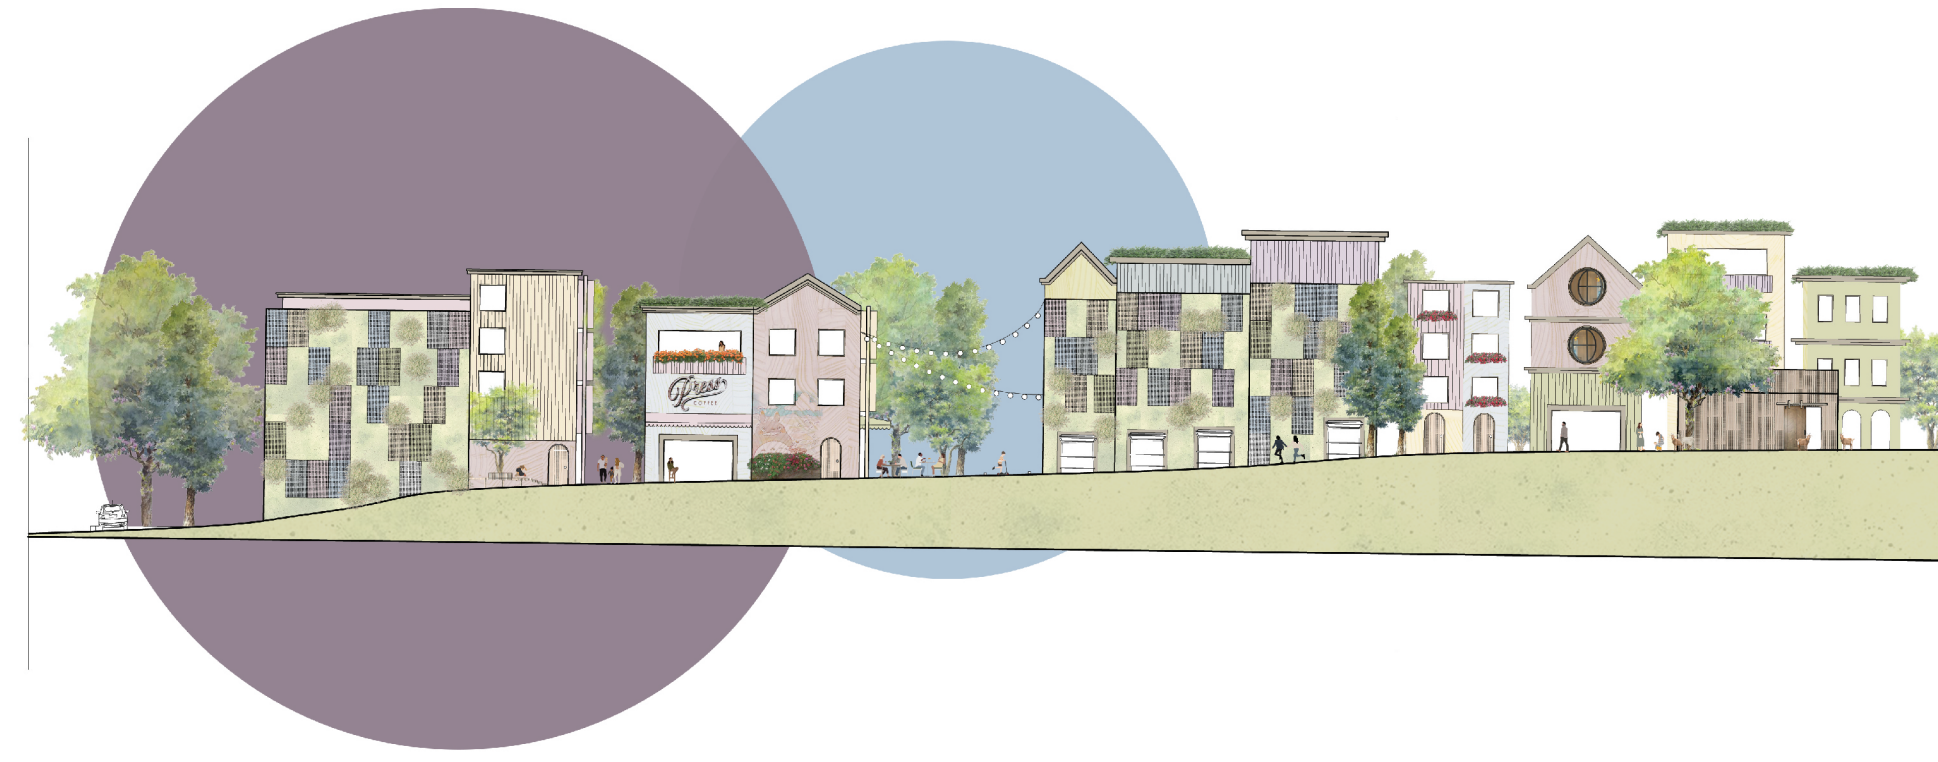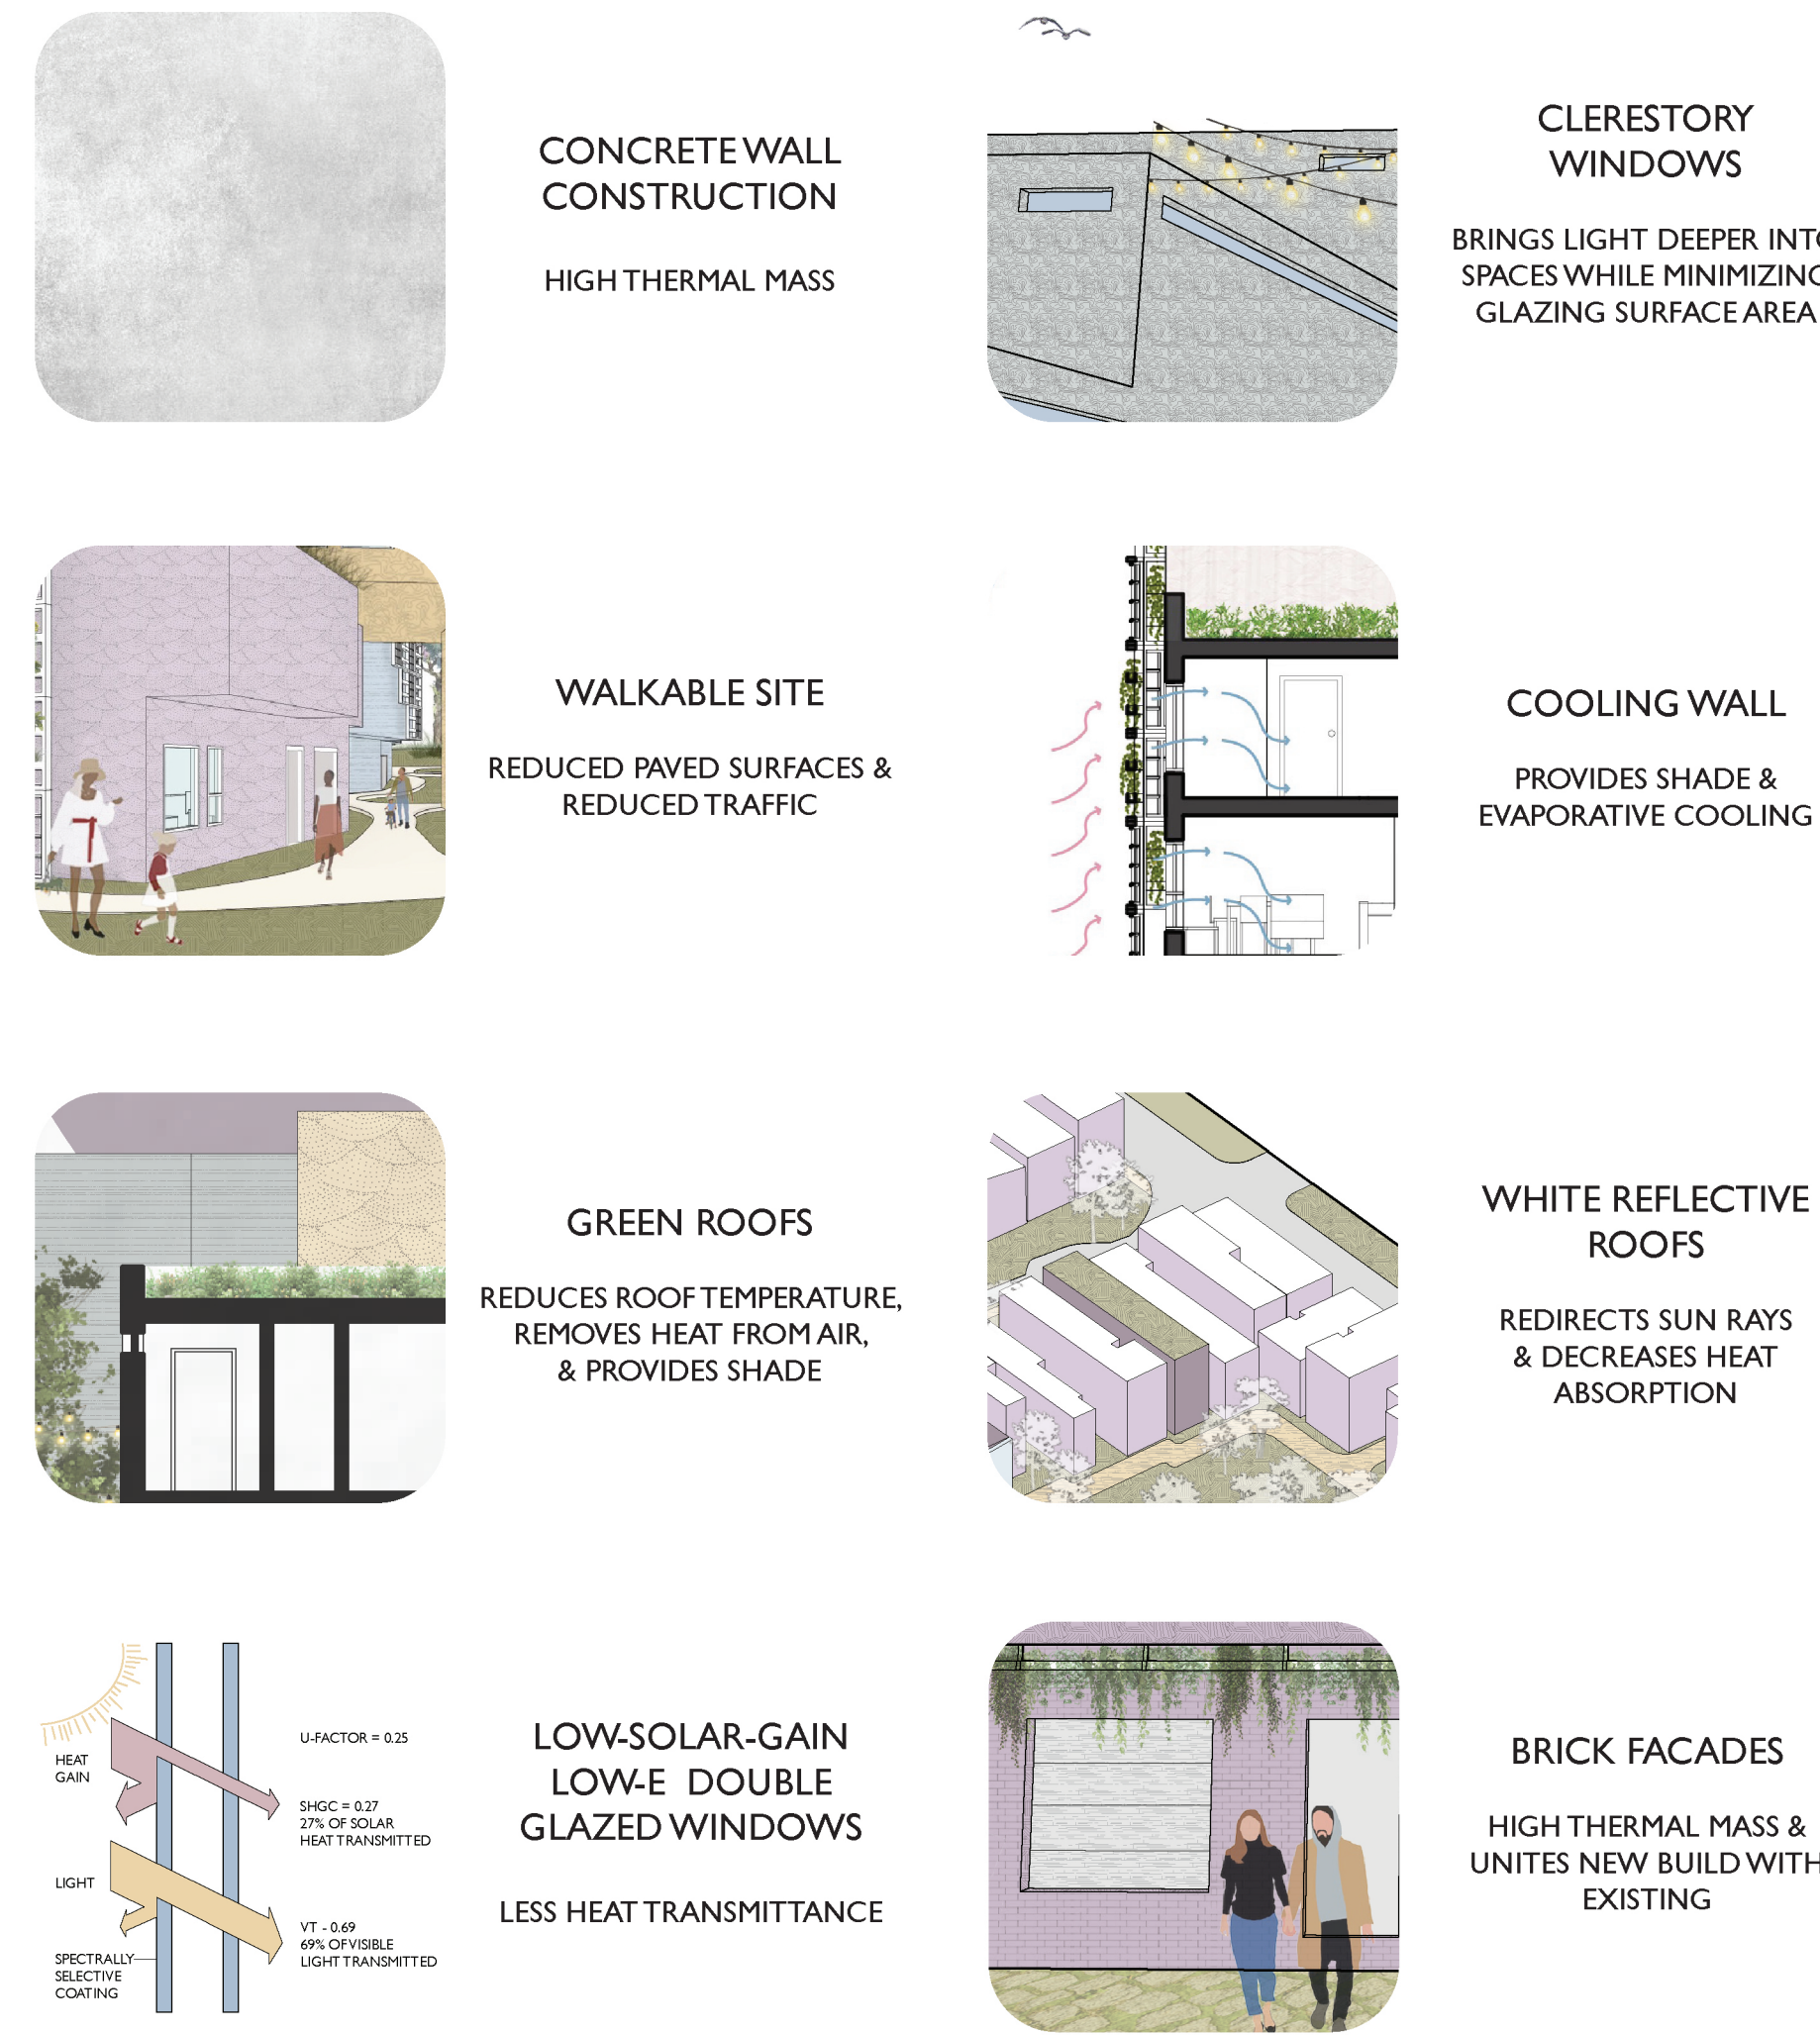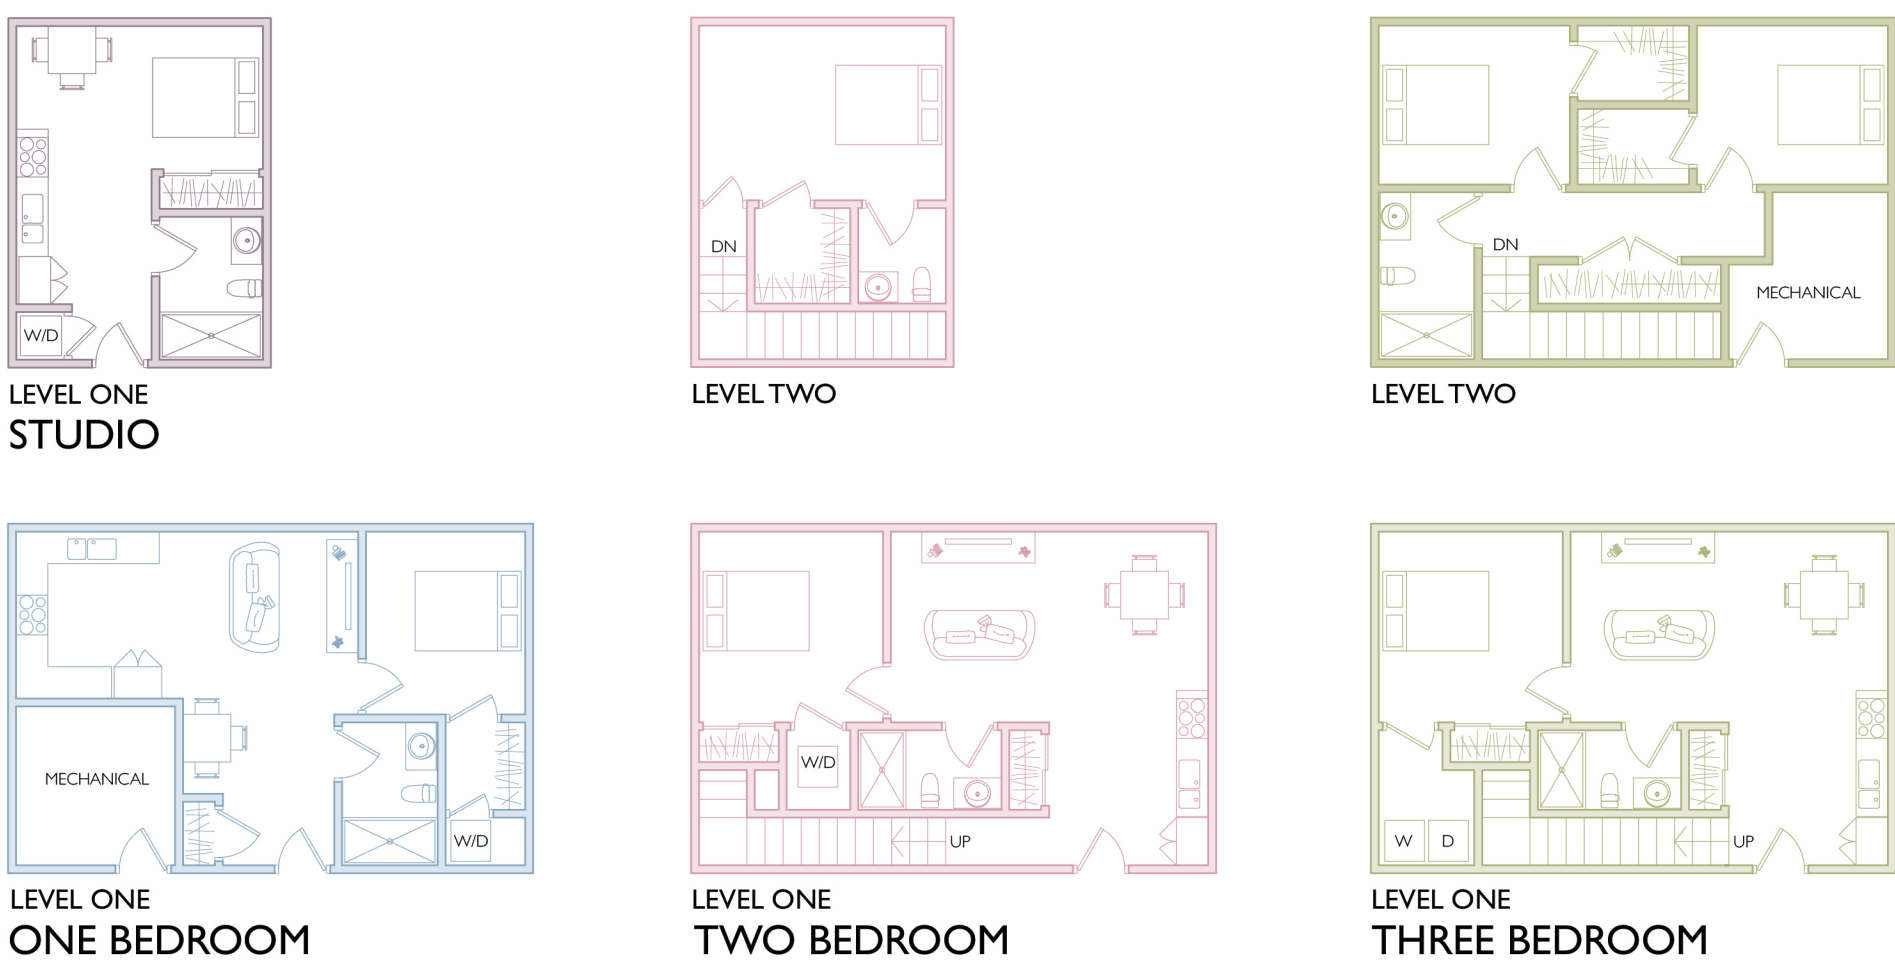

SCHOOL OF ARCHITECTURE

PROFESSOR: UDO GREINACHER

STUDENTS: MEA MCCORMACK, ASHLEY MILLER, LAUREN WEISS

DAAP
cares 2023

DAAPcares
2023

Best in School
SAID
Award

University of
CINCINNATI